


Proposed

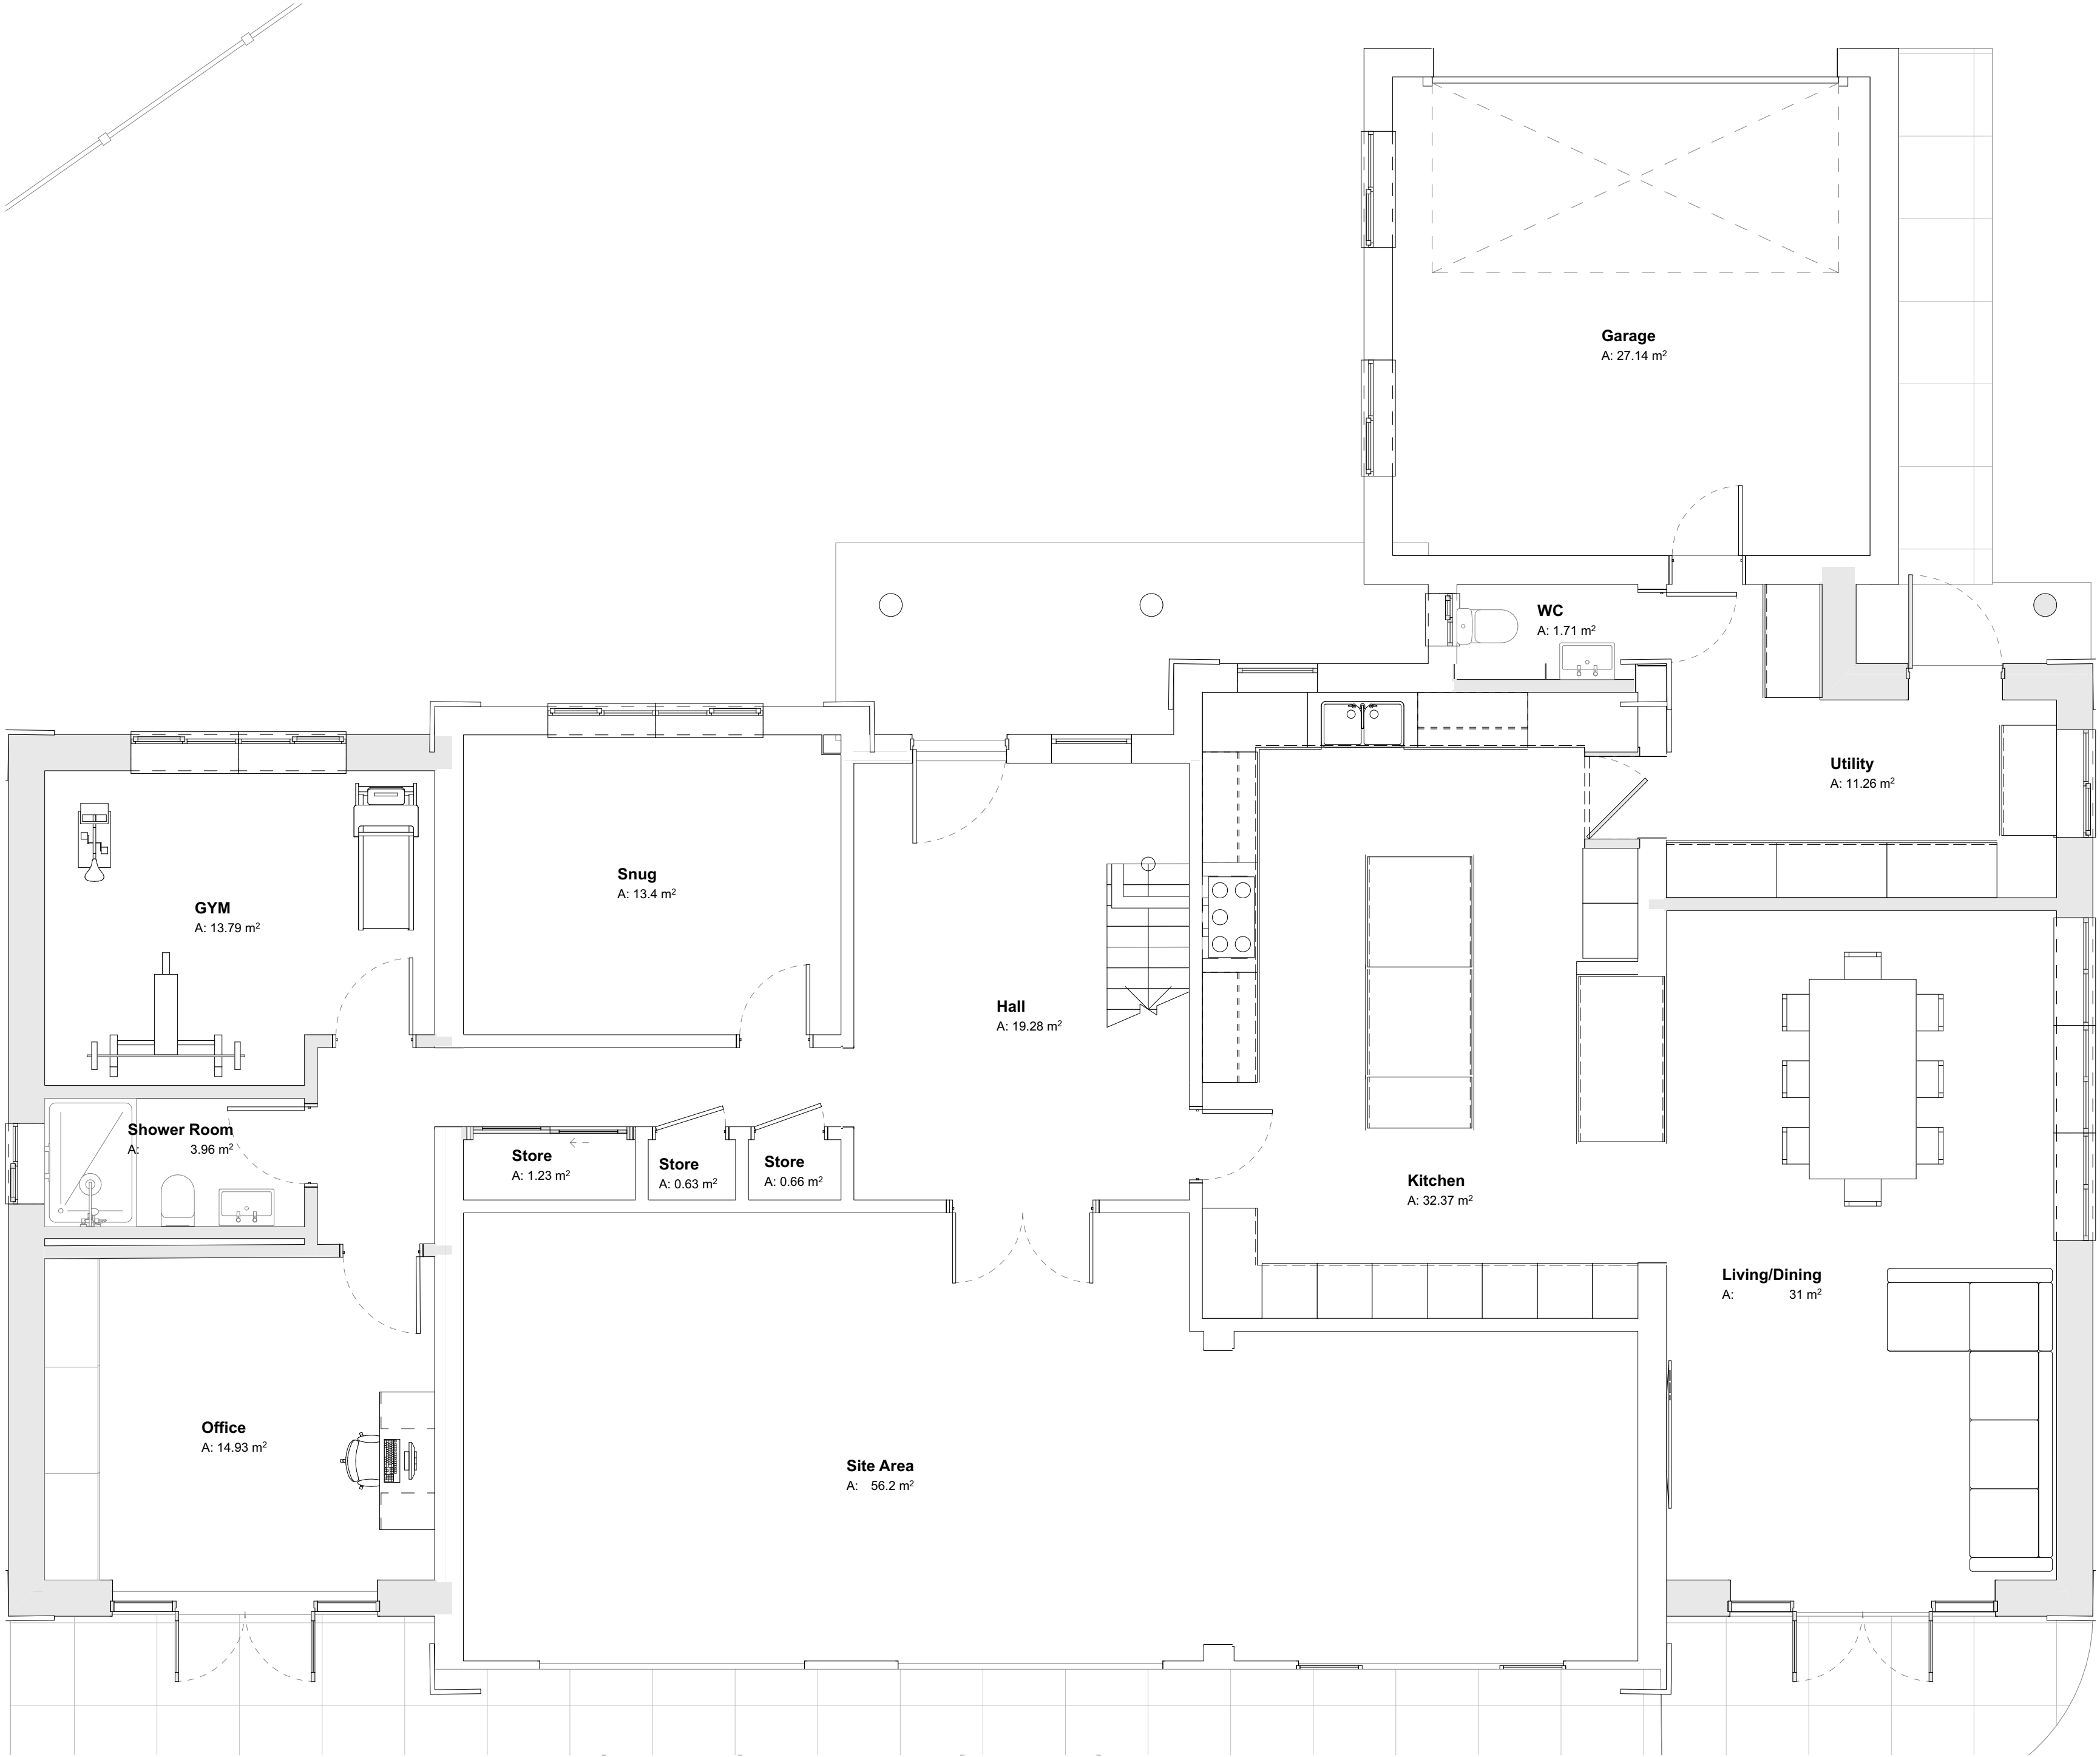

Proposed - Ground Floor GFL
1:50

REV	DATE	DESCRIPTION
CLIENT		
Warren & Barry Bester		
PROJECT		
Side extension		
ADDRESS		
6 Wilderton Road 1 Pine tree Drive, Poole, Dorset, BH13 6EE		
DRAWING		
Proposed Ground Floor Plan		
STATUS		
Preliminary		
DATE		
July 2024		
SCALE @ A1		
1:50		
DRAWING N°		
2099-00-101		
REVISION		

Asplan
DESIGN - PLANNING - APPROVAL
Architecture, Planning & Building Consultancy
Chartered Surveyors & Building Engineers
info@asplan.co.uk 07968 585858

Preliminary

Planning

☒

Building Regs

☐

Construction

©Asplan Registered Trade Mark No. UK00003210622. Copyright © 2017 Asplan Associates Ltd. This drawing has copyright protection and may not be reproduced without written permission from Asplan Associates Ltd. The Contractor is responsible for checking the dimensions on site and any discrepancy to be verified with Asplan Associates Ltd prior to the commencement of any building works or fabrication. This drawings is not to be scaled and must be read in accordance with all associated architectural, surveying, engineering and service drawings. Asplan Associates Ltd do not accept responsibility for errors associated with OS data or information produced by third party surveys. IF IN DOUBT ASK

1m at 1:50	0	1	2	3	4
1m at 1:100	0	1	2	3	4
1m at 1:200	0	1	2	3	4
1m at 1:500	0	1	2	3	4
1m at 1:2500	0	1	2	3	4